


ZONE	REV	DESCRIPTION	DATE	APPROVED
1A	A	ISSUED FOR ESTIMATING		
1A	A	ISSUED FOR CONSTRUCTION		
1A	A	AS-BUILT		

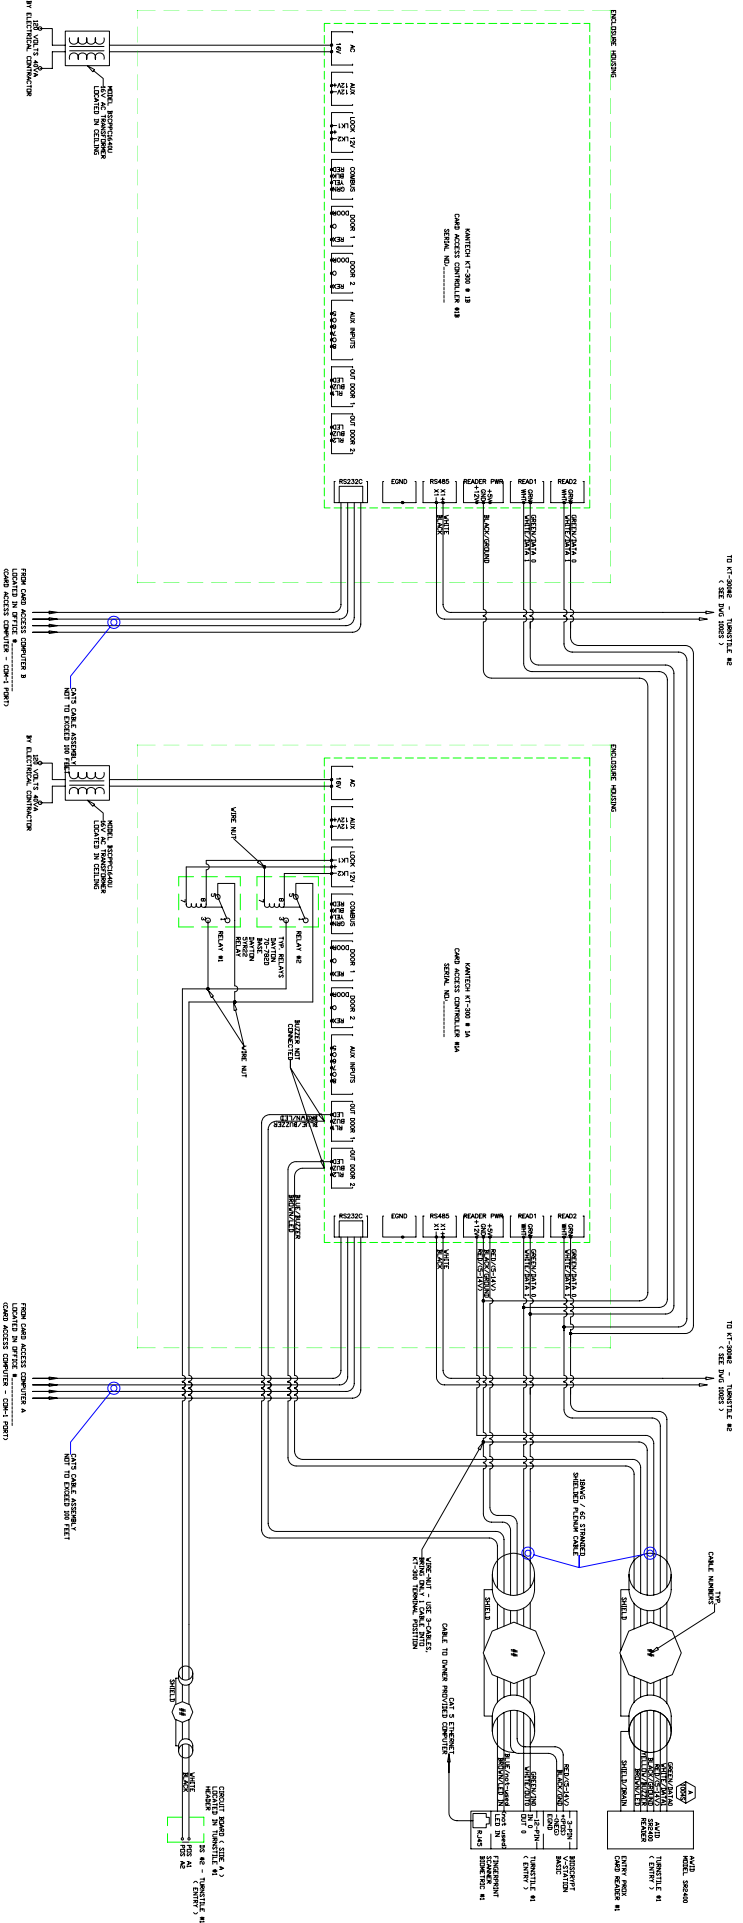

**www.TURNSTILES.us**

General Dynamics  
1161 Buckeye Road  
Lima, OH 45804

1001S - SCHEMATIC - KT300 - 1A / 1B

8 7 6 5 4 3 2 1

A B C D