


COPYRIGHT NOTICE:
These drawings and specifications are copyrighted and subject to copyright protection as an "architectural work" under sec. 102 of the copyright act, 17 U.S.C. as amended January 2002. The protection includes, without limitation, the overall form, arrangement and composition of spaces, and elements of the design. Under such protection, unauthorized use of these drawings and specifications may result in cessation of construction, building seizure, and/or monetary liability.

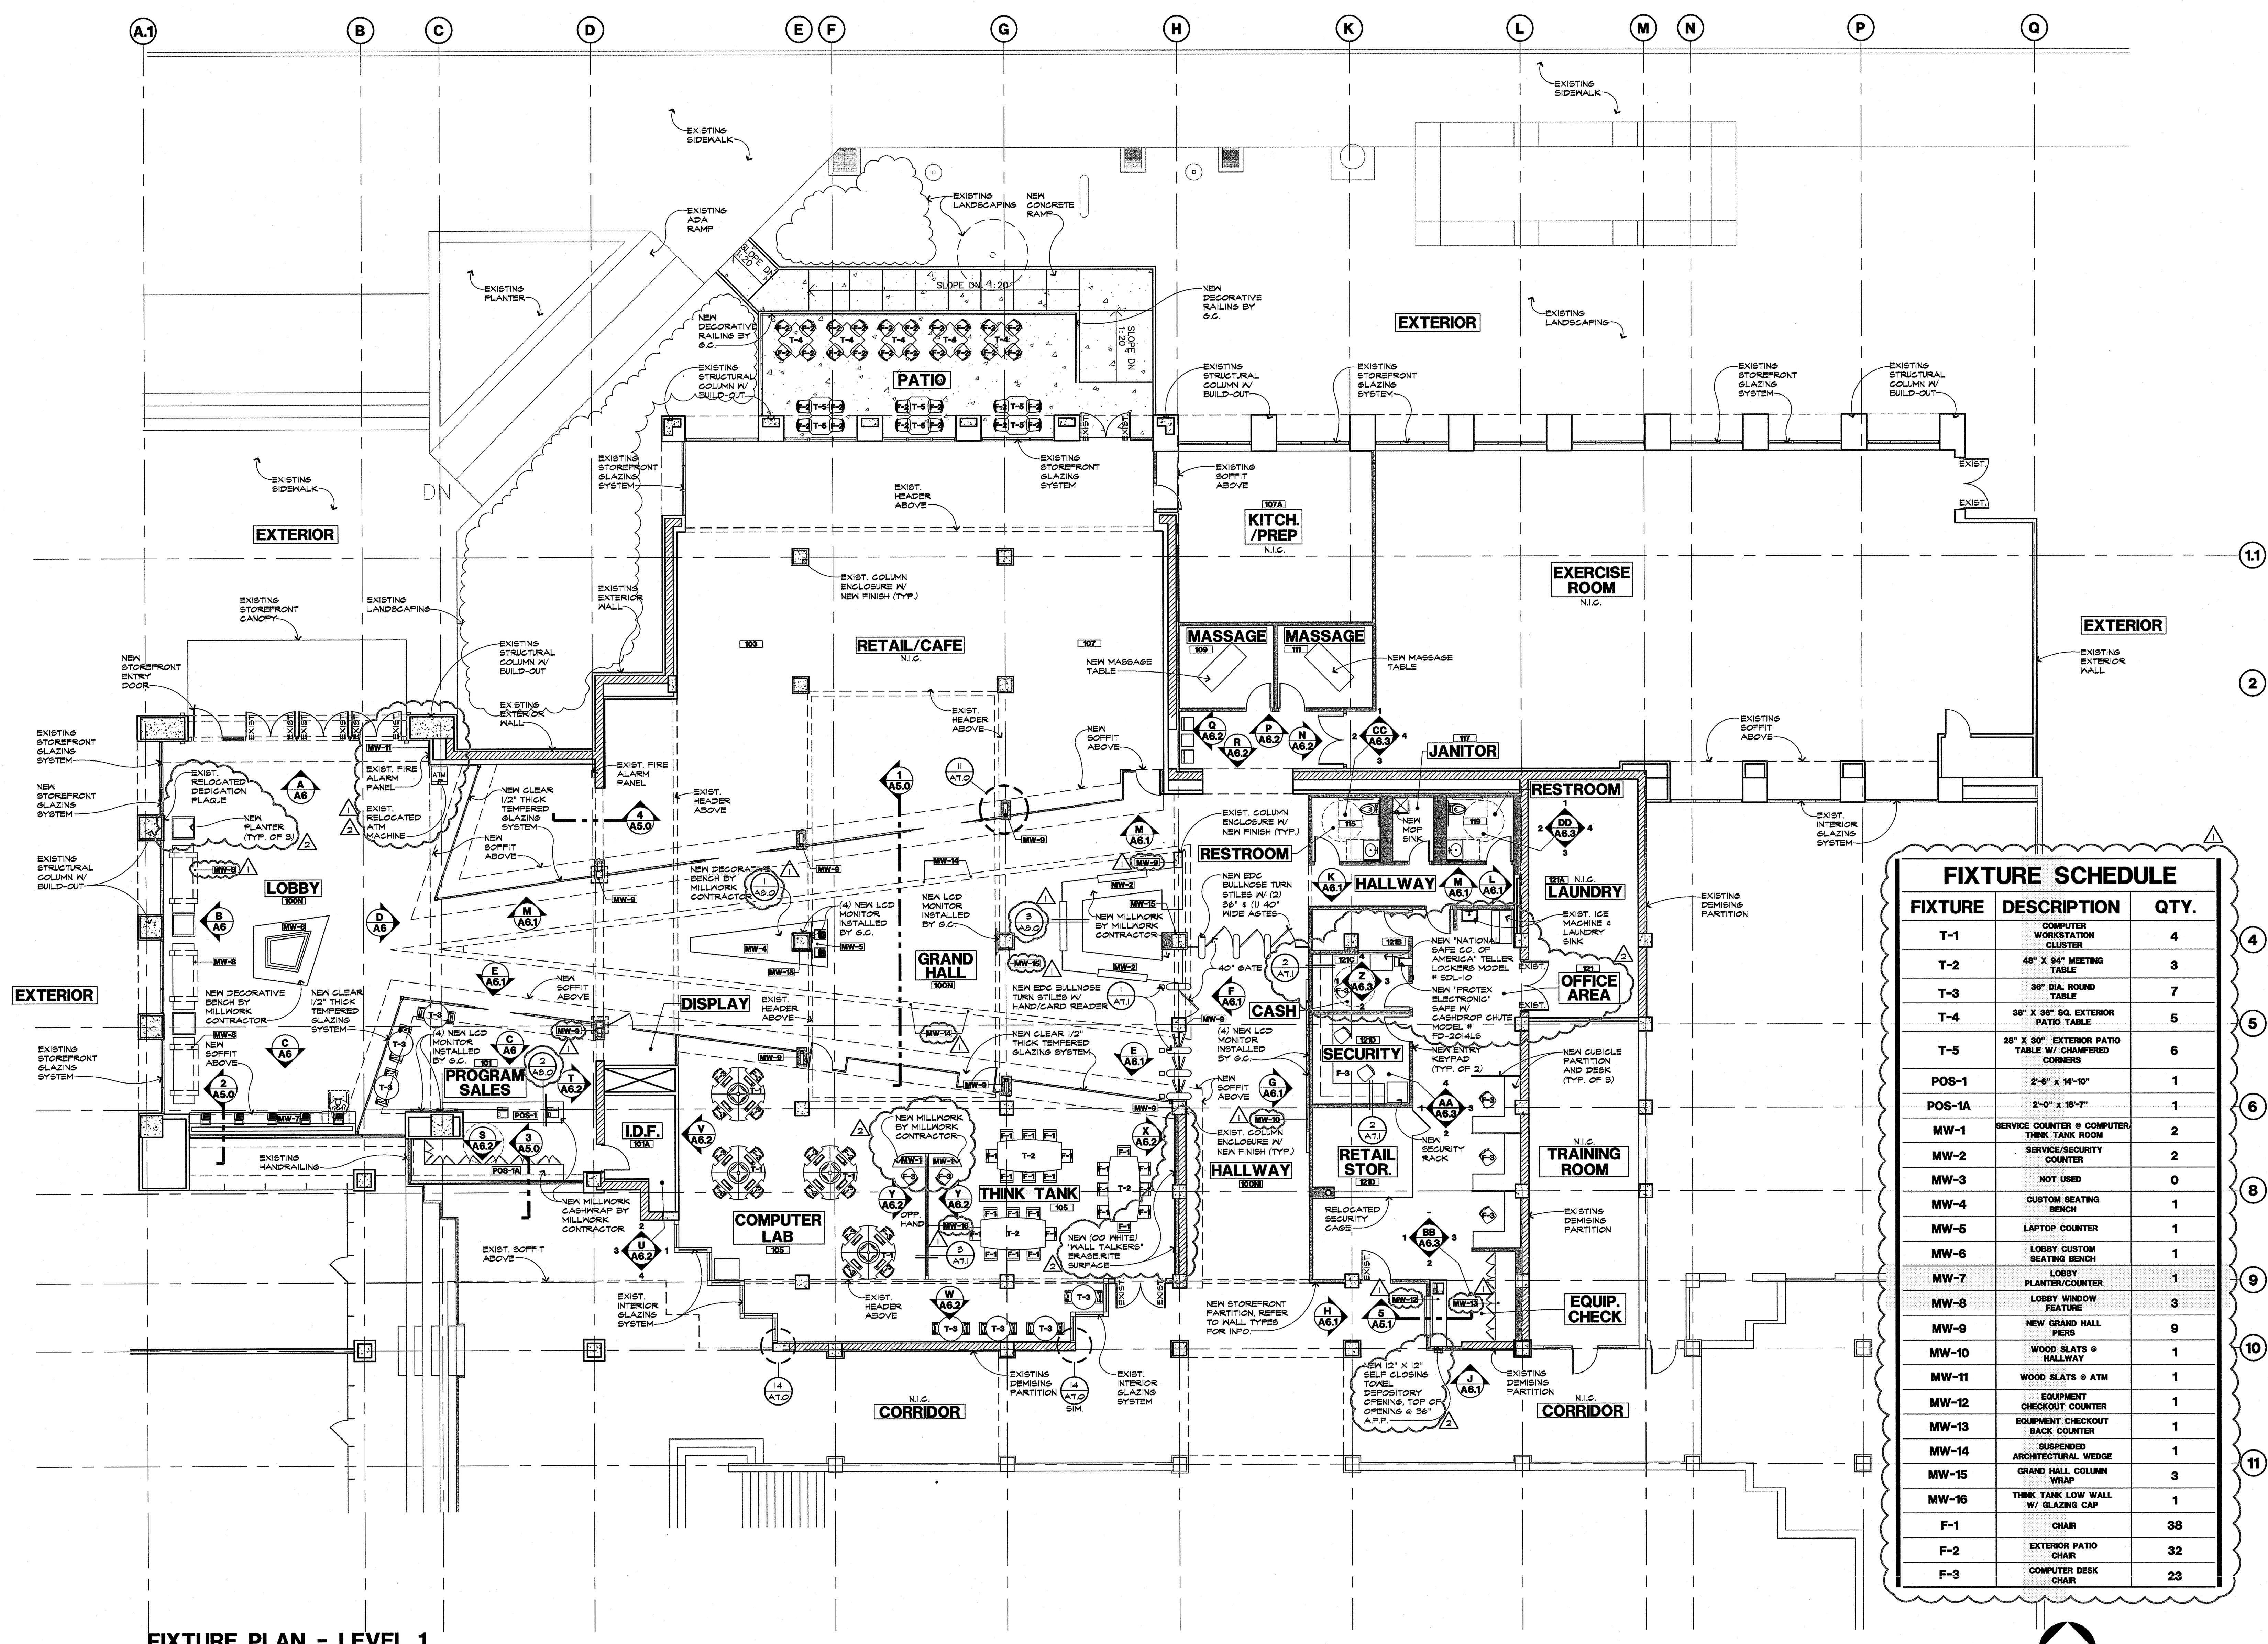

FIXTURE SCHEDULE		
FIXTURE	DESCRIPTION	QTY.
T-1	COMPUTER WORKSTATION	4
T-2	48" X 94" MEETING TABLE	3
T-3	36" DIA. ROUND TABLE	7
T-4	30" X 36" SQ. EXTERIOR PATIO TABLE	5
T-5	28" X 30" EXTERIOR PATIO TABLE W/ CHAMFERED CORNERS	6
POS-1	2'-6" X 14'-0"	1
POS-1A	2'-0" X 18'-7"	1
MW-1	SERVICE COUNTER @ COMPUTER THINK TANK ROOM	2
MW-2	SERVICE/SECURITY COUNTER	2
MW-3	NOT USED	0
MW-4	CUSTOM SEATING BENCH	1
MW-5	LAPTOP COUNTER	1
MW-6	LOBBY CUSTOM SEATING BENCH	1
MW-7	LOBBY PLANTER/COUNTER	1
MW-8	LOBBY WINDOW FEATURE	3
MW-9	NEW GRAND HALL FEES	9
MW-10	WOOD SLATS @ HALLWAY	1
MW-11	WOOD SLATS @ ATM	1
MW-12	EQUIPMENT CHECKOUT COUNTER	1
MW-13	EQUIPMENT CHECKOUT BACK COUNTER	1
MW-14	SUSPENDED ARCHITECTURAL WEDGE	1
MW-15	GRAND HALL COLUMN WRAP	3
MW-16	THINK TANK LOW WALL W/ GLAZING CAP	1
F-1	CHAIR	38
F-2	EXTERIOR PATIO CHAIR	32
F-3	COMPUTER DESK CHAIR	23

FIXTURE PLAN - LEVEL 1

SCALE: 1/8" = 1'-0"
NORTH

University of Arizona
Student Recreation Center - Phase I Remodel
Tucson, AZ 85721


FIXTURE PLAN



CONSULTING ENGINEER	6/1/00 PER OWNER
REVISIONS	

AAD/FITCH dba
FITCH

16435 North Scottsdale Road, Suite 195
Scottsdale, Arizona 85254
T: 1-480-998-4200 F: 1-480-998-7233
www.aadfitch.com

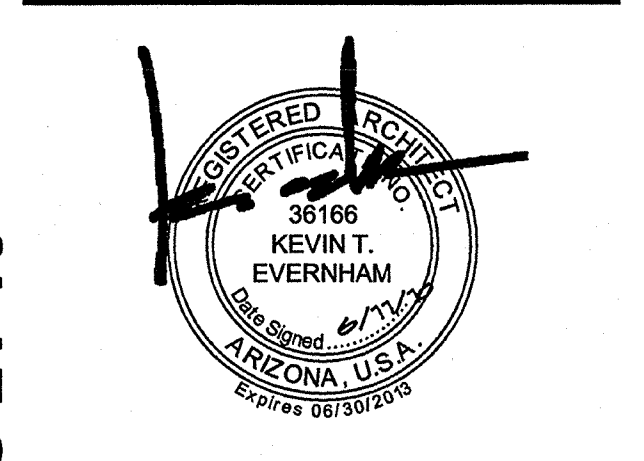

BID SET 5-21-10

DATE: 5.21.10 SHEET:
SCALE: 1/8" = 1'-0"
DRAWN BY: AMJ
PROJECT NO: UOA10001

A2.0