


*** DIMENSIONS MAY VARY - FABRICATION CHANGES RESERVED ***

SECURE SIDE

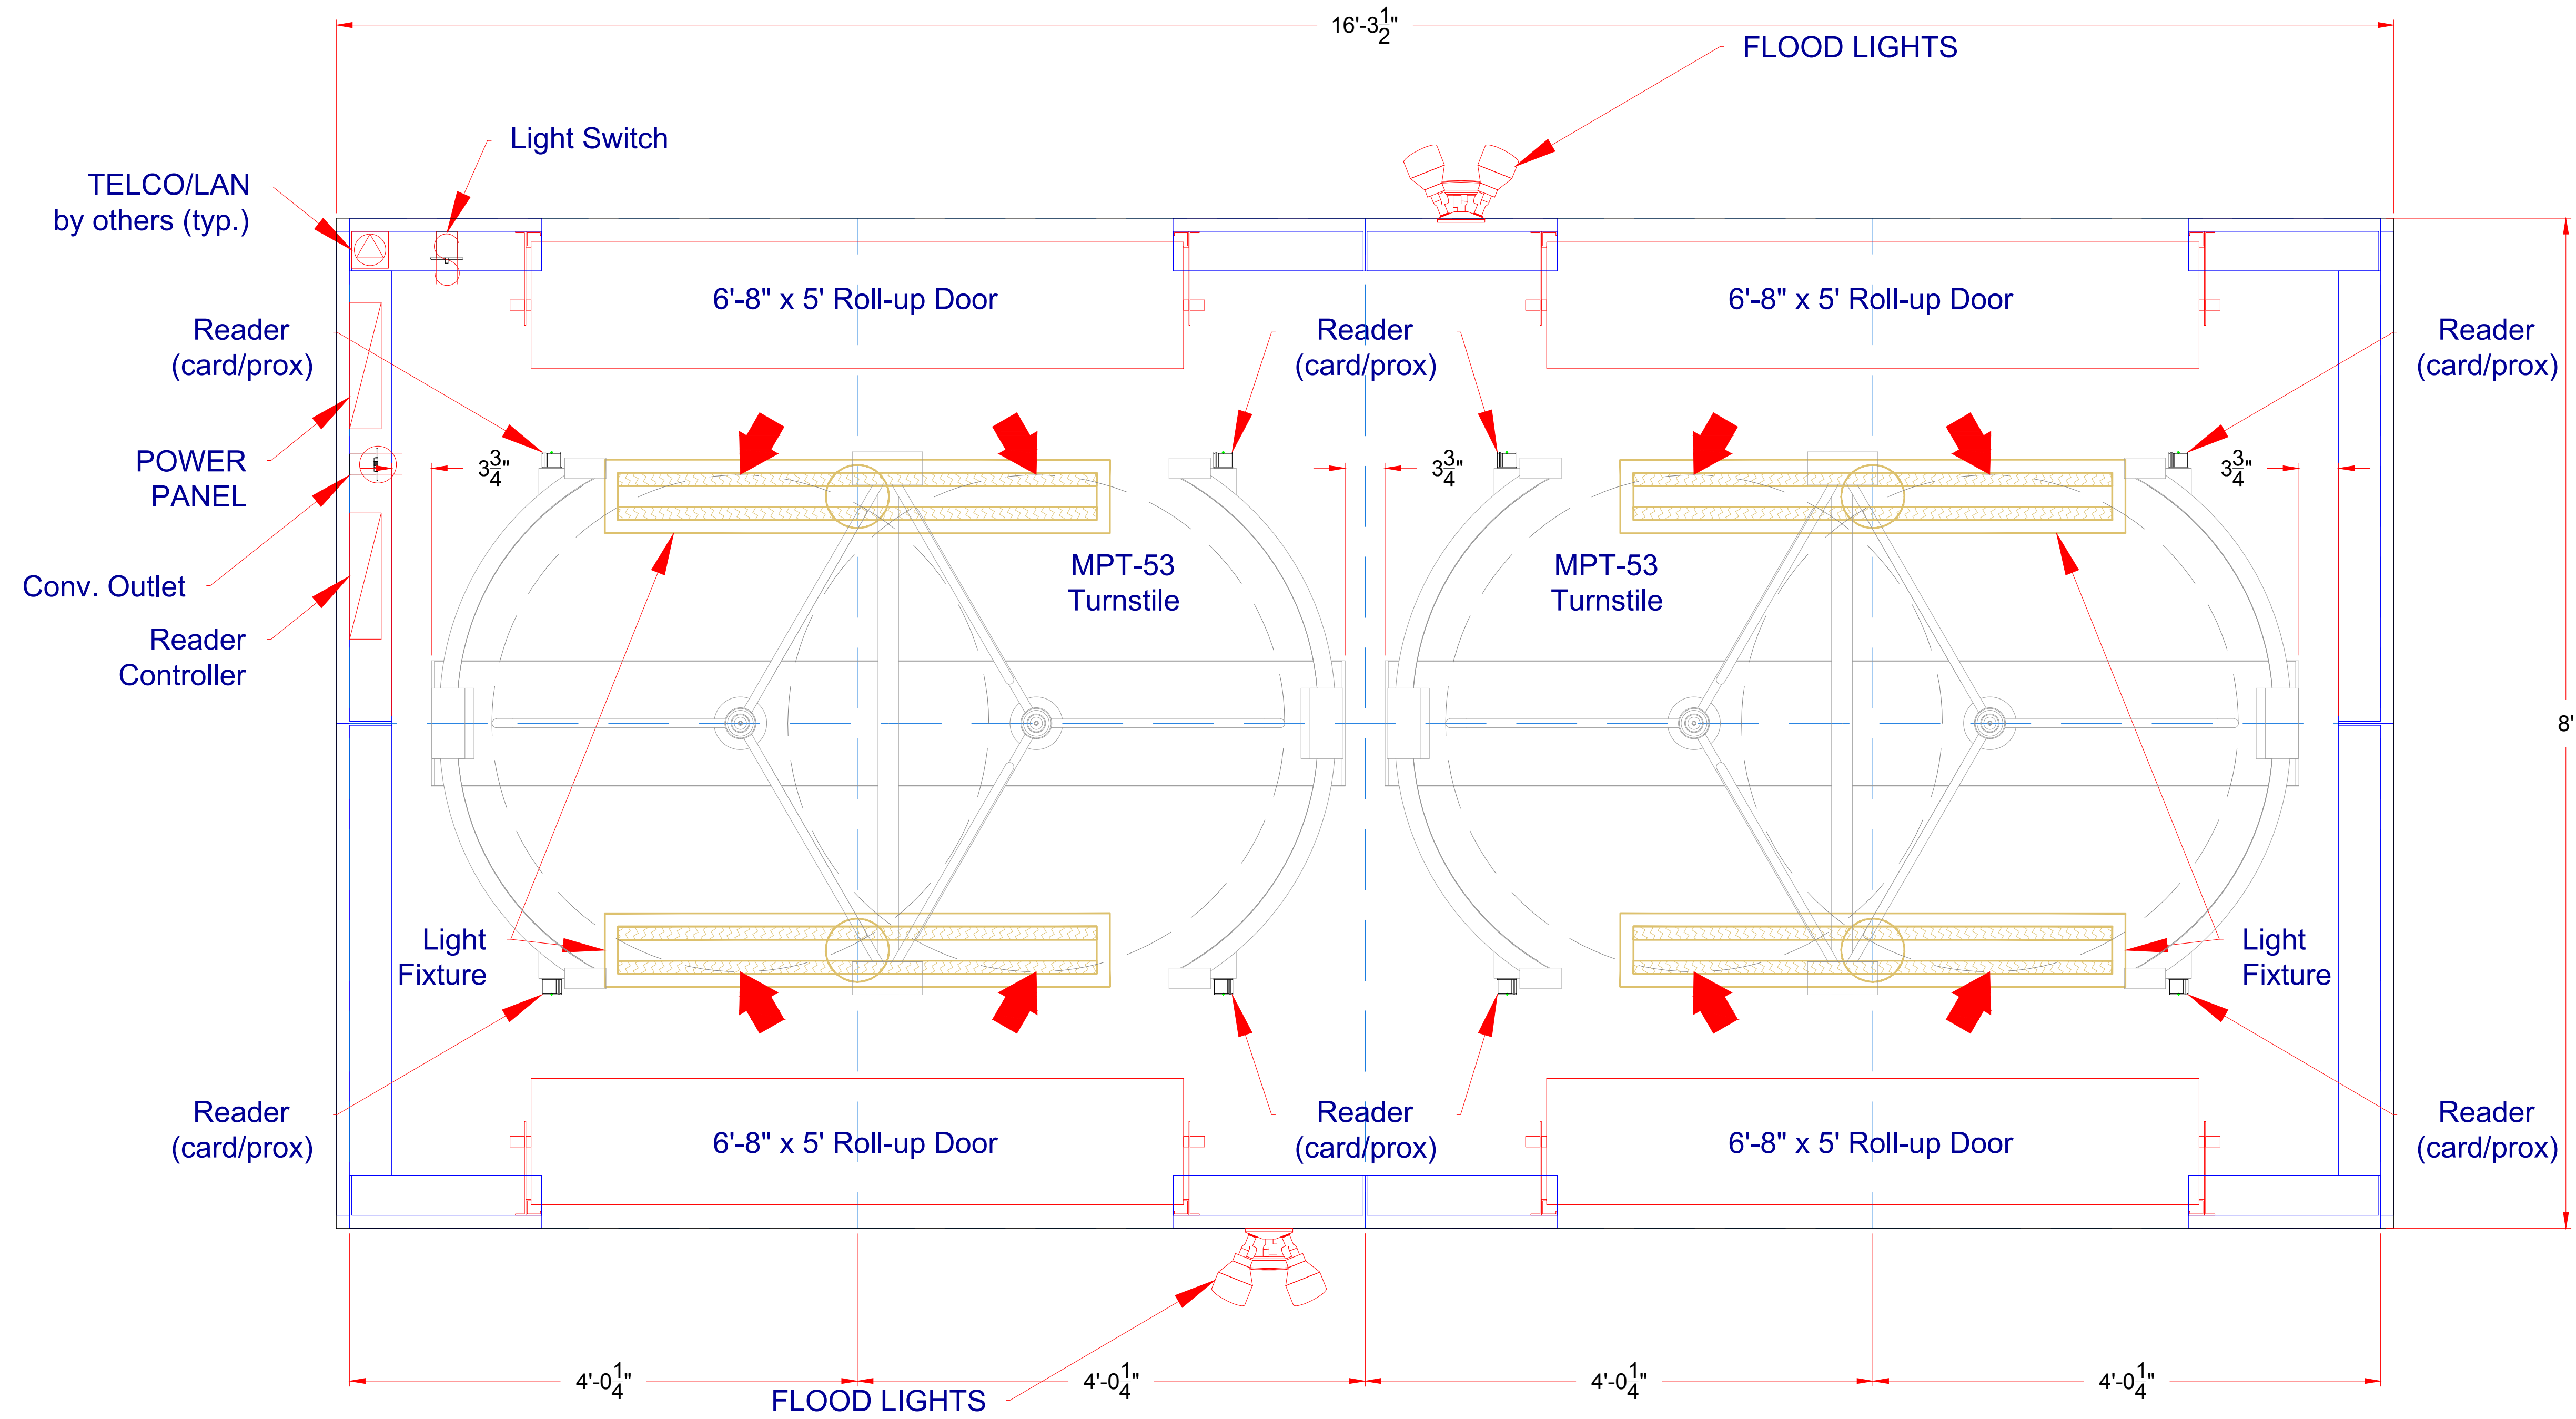

FLOOR PLAN

MTB-8X16-2TT

AUTHORIZED SIGNATURE _____

DATE: ___ / ___ / ___

WWW.MODULARTURNSTILEBUILDINGS.COM

8641 South Warhawk Rd. Conifer, CO 80433

Patrick McAllister Tel: 303-670-1099